
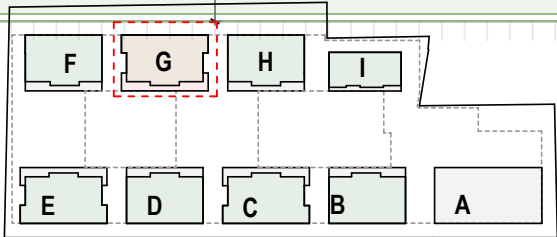
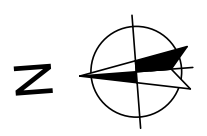


BLOC G PARTER <-NORD

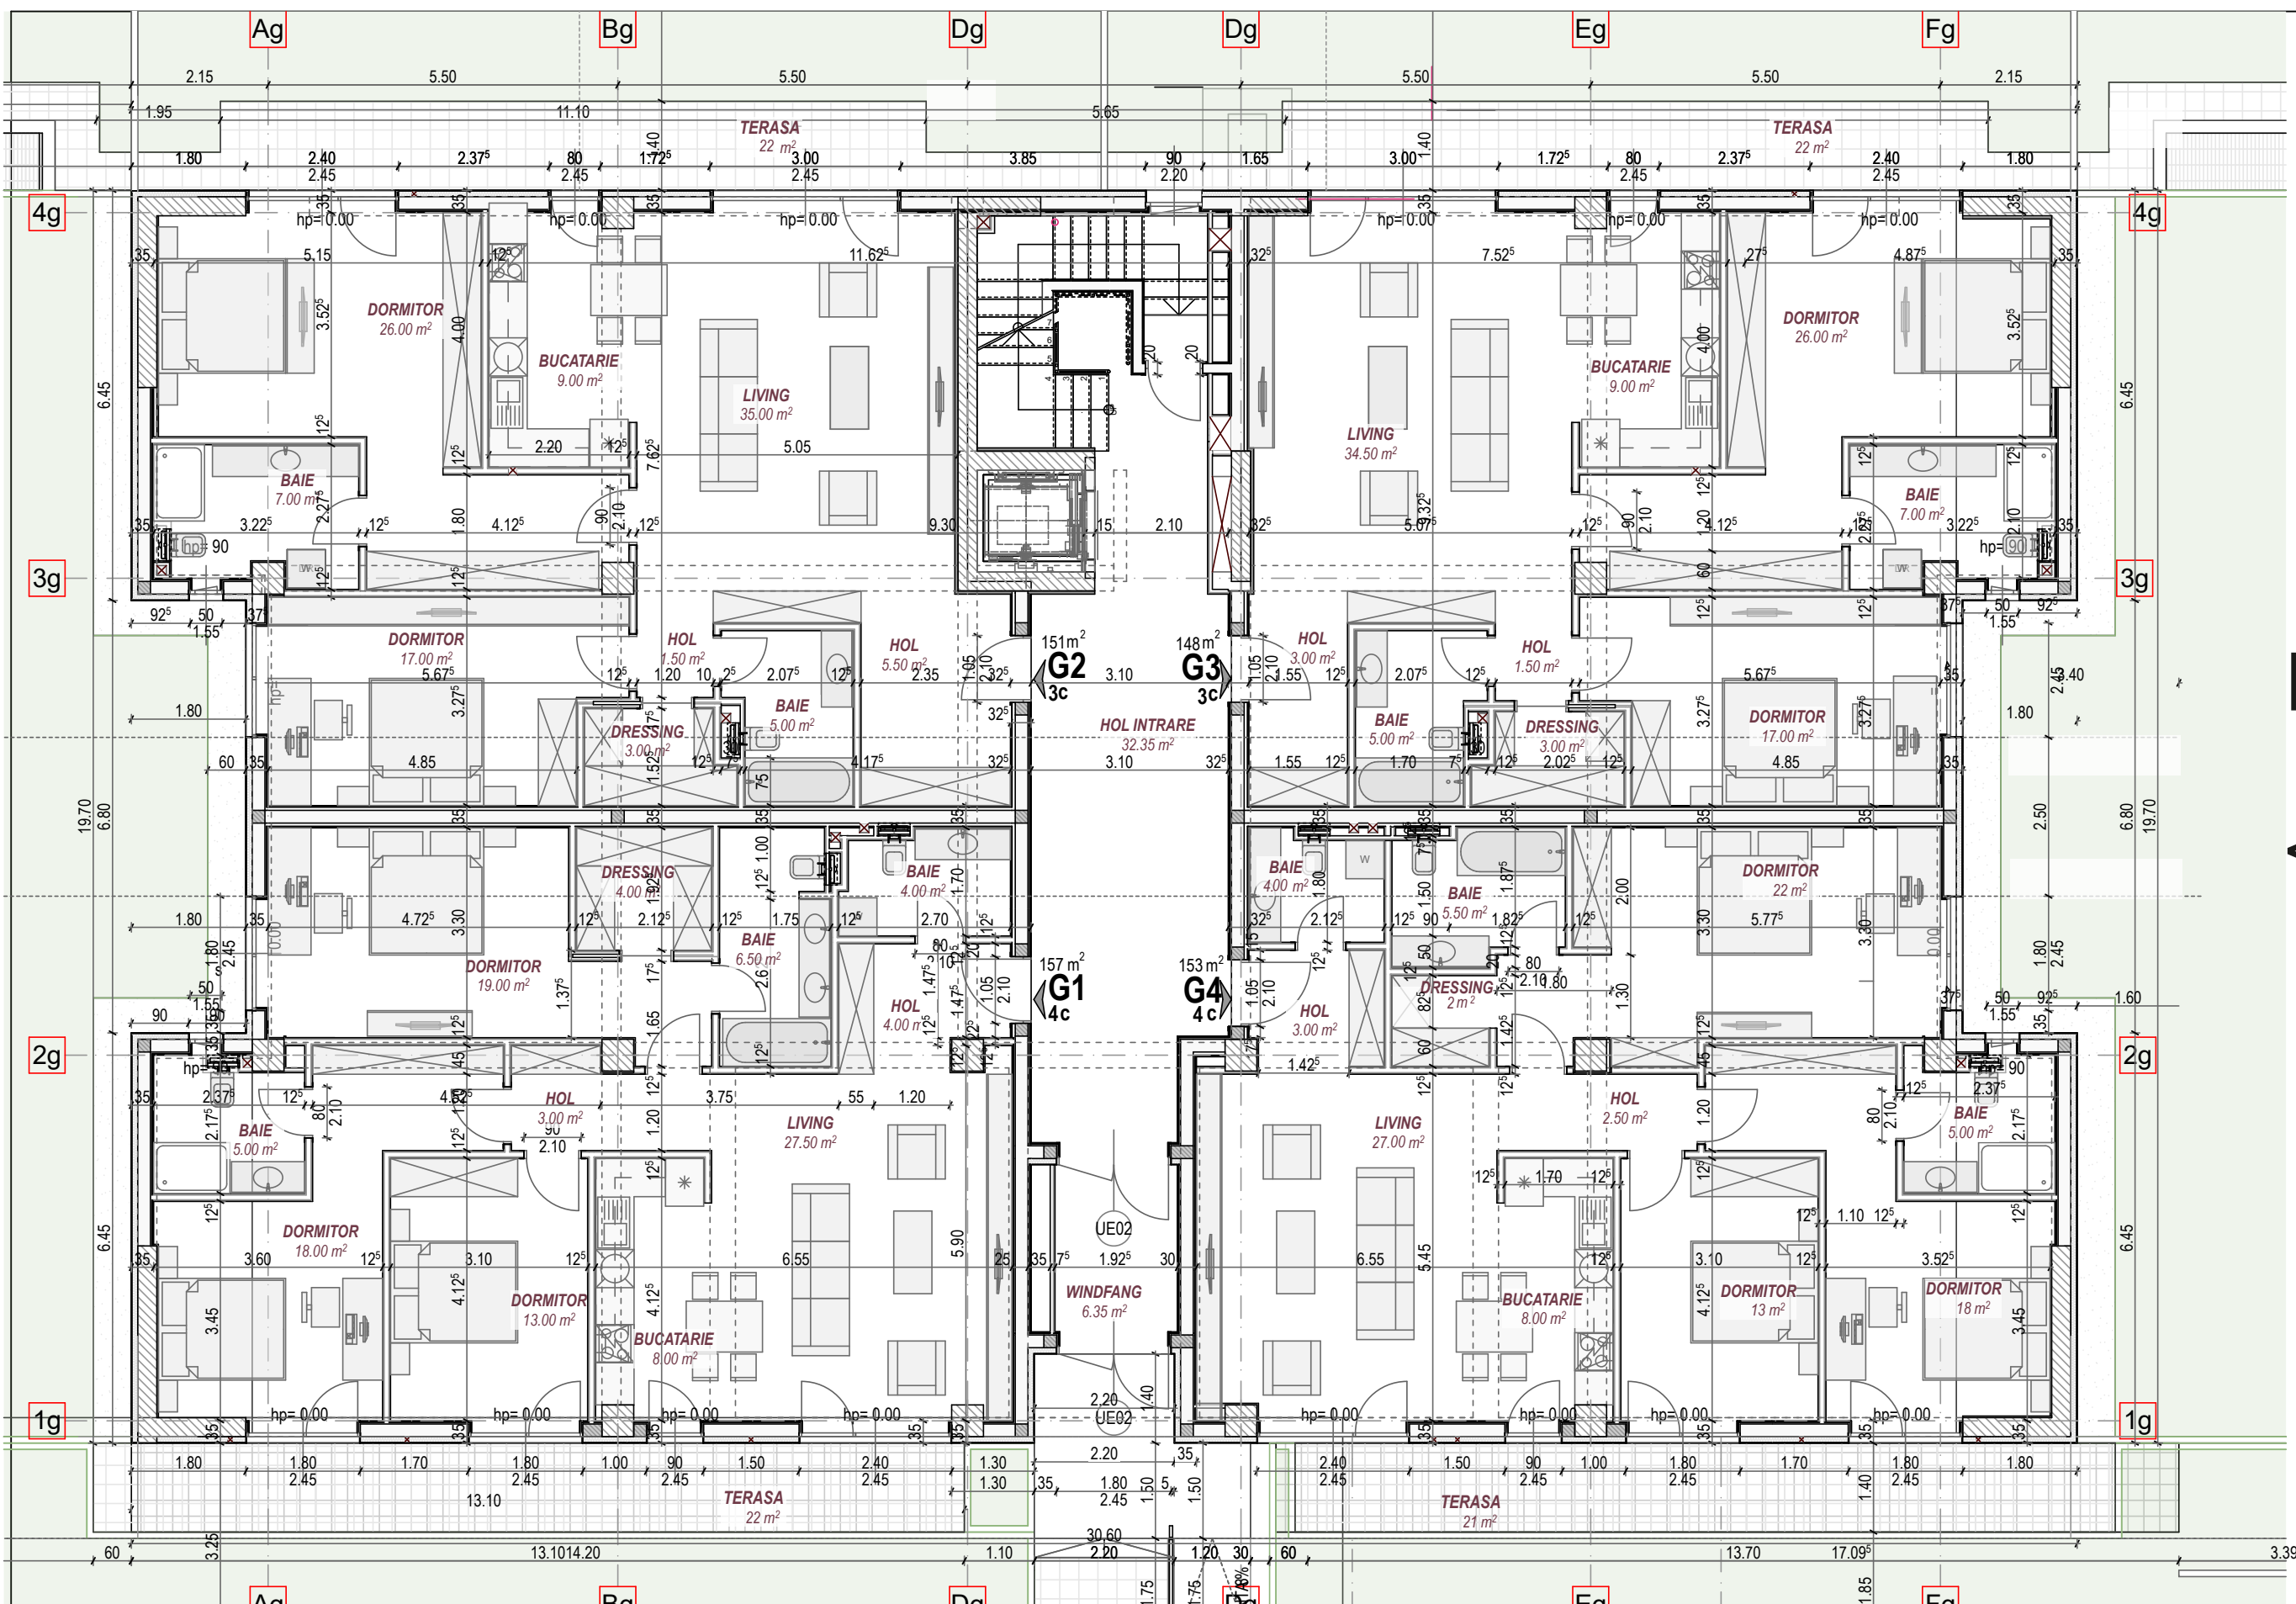

VERIFICATOR/ EXPERT	NUME	SEMNTATURA	CERINTA	REFERAT/ EXPERTIZA NR/ DATA
AMZROIEGT	J/40/ 6337/2018 str. Piata Amzei nr 7-9, sector 1, Bucuresti te. 0744 518 535			Beneficiari: SC MULTIPREST HABITAT SRL. Pr. nr. 5/2019
SEF PROIECT	arh. Dorel PETRICA		Scara: 1:100	Faza: DETALII
PROIECTAT	arh. Dorel PETRICA			TITLU PLANSA
DESENAT	arh. Cristina MOCANASU		Data: 04. 2019	Titlu plansa: Plan Parter Bloc G